


PRELIMINARY FLOORPLAN

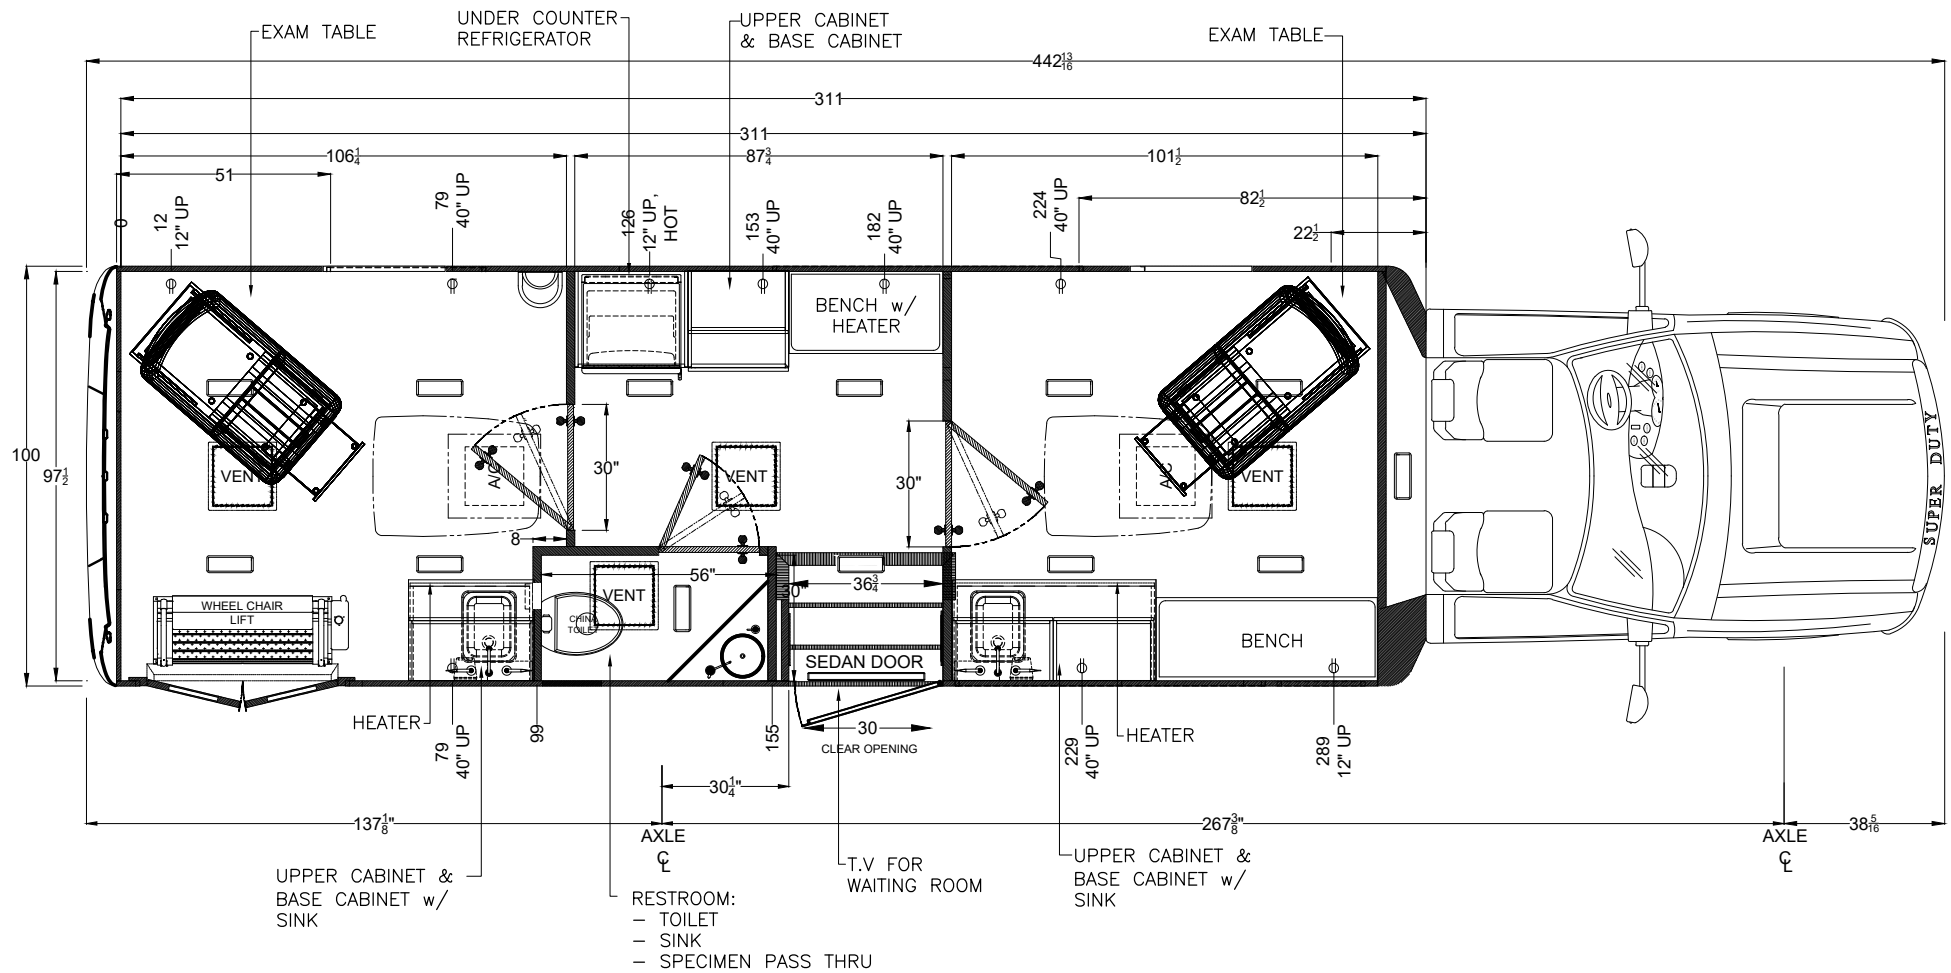

855.376.9797 • inforequest@mobiletestingclinic.com

2 Exam Room with Waiting Room ADA Entrance

Final floorplan subject to engineering approval

BODY MODEL: ODYSSEY XL			OVER ALL LENGTH: 36' 10.812"		CHASSIS MAKE: FORD F550	
DRAFTSMAN: JJJB	REVISION: A	SCALE: DNS	DIMENSIONING TOLERANCE = +/- 3"		FLOOR LENGTH: 311"	CHASSIS GVWR: 19,500 lbs
					CHASSIS FUEL TYPE: 7.3L GAS	